

**NOTES**

Do not scale from this drawing electronically or manually.  
All dimensions and sizes to be verified on site.  
All discrepancies to be notified to the architect.

THIS DRAWING IS TO BE READ IN CONJUNCTION WITH ALL OTHER CB3 DESIGN AND STRUCTURAL ENGINEERS DRAWINGS AND SPECIFICATIONS


**KEY**

- ██████████ FACING BRICKWORK
- ▨▨▨▨▨▨▨▨ BLOCKWORK
- ▬▬▬▬▬▬▬▬ STUDWORK
- ▬▬▬▬▬▬▬▬ INSULATION
- ⊙ SMOKE DETECTOR
- \* EGRESS WINDOW
- ⊕ DOOR WITH SELF CLOSING DEVICE
- FD60
- FD30
- ⊕ 30MIN FIRE RESISTING GLAZING

**Revisions**

- A 14.02.08 Internal arrangement of core revised. Steel positions adjusted
- B 14.02.08 Steelwork adjusted at main entrance to be centred on windows above
- C 15.02.08 Section line added
- D 22.02.08 additional fire added, drainage, wc vents & radiator
- E 06.03.08 additional fire added, drainage, wc vents & radiator
- F 14.03.08 140 and snow adjusted to suit. U/V additional info added. General tidy up of drawing

PBA

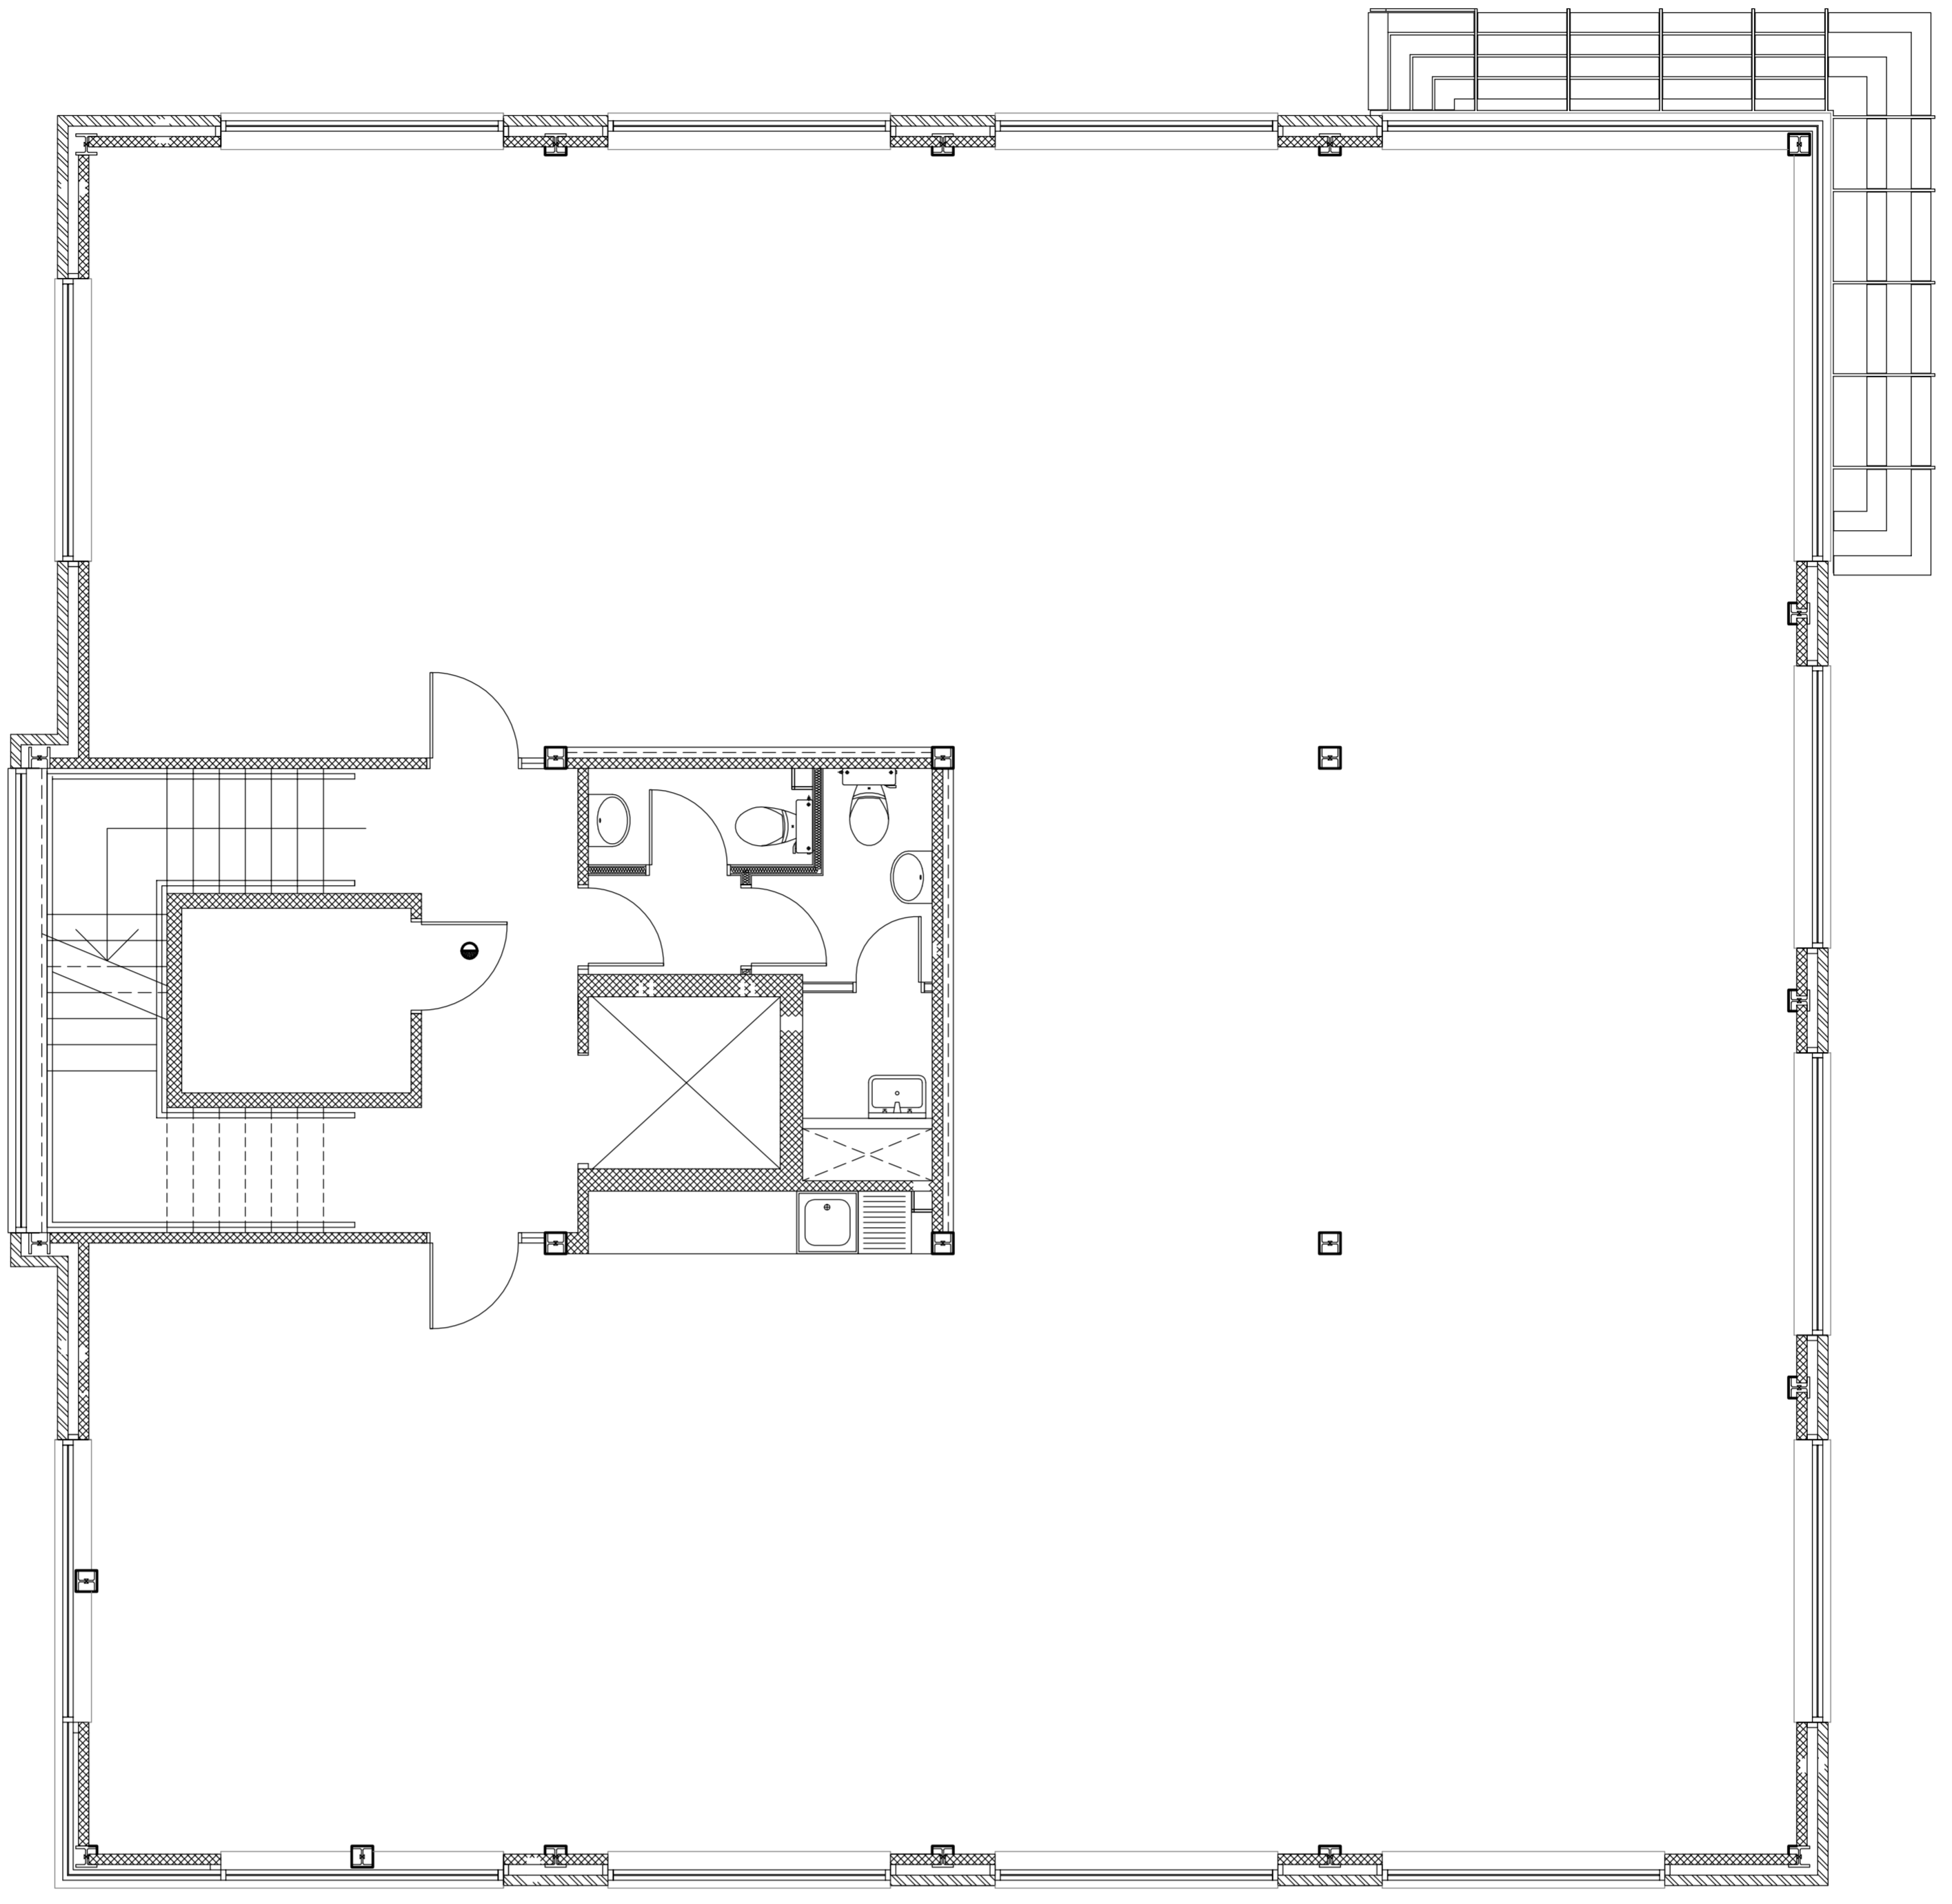

**PRELIMINARY**

Job Title  
**PROPOSED OFFICE UNITS AT  
TAN HOUSE LANE,  
WIDNES**

Dwg Title  
**PROPOSED FIRST FLOOR PLAN  
BLOCK 1**

Client  
**FORWARD CONSTRUCTION &  
DEVELOPMENT LTD**

Scale  
1:50

Date  
FEB 2008

Drawn By  
KS

Drawing no. **FCD/14/102 F**

This drawing is protected by the copyright of CB3 Design.

**CB3 DESIGN  
ARCHITECT**

2 The Square, Lynton  
Oswestry, WALS UK  
Tel: 01925 752 414  
fax: 01925 754 837  
email: architects@cb3design.co.uk